



WOODLAND COVE P.U.D. ELEVATIONS

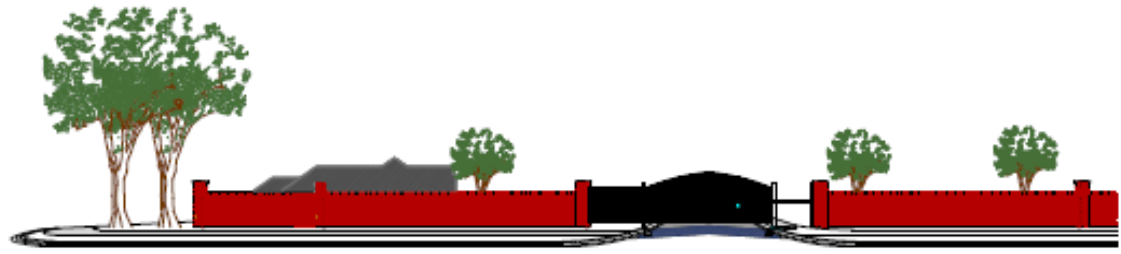

WEST ELEVATION - NORTH ENTRANCE OFF SOUTH DONAGHEY



STREET ELEVATION - VIEW TO NORTH

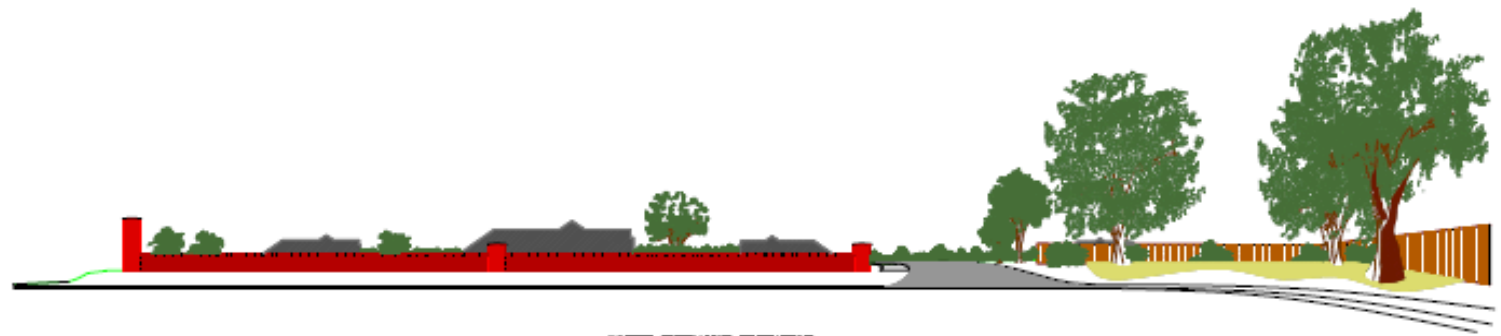

SOUTH ENTRANCE ELEVATION

TIM TYLER SURVING AND MAPPING INC.
 1000 W. 10th St. Suite 100
 Lincoln, Nebraska 68502
 (402) 441-1111
 www.timtylersurveying.com

DATE: 01/11/2018
 DRAWN BY: JH
 CHECKED BY: JH
 TITLE: 3/24/2018
 SHEET NO: 208-001
 PROJECT NO: 208-001
 SCALE: 1/8" = 1'-0"

| | | |
|-----|------|----------|
| NO. | DATE | REVISION |
| | | |
| | | |
| | | |
| | | |

PROJECT TITLE:
WOODLAND COVE
MCMG, LLC.

Monday, December 03, 2018
 C:\Users\jdh\Documents\Woodland Cove\WOODLAND COVE P.U.D. ELEVATIONS\WOODLAND COVE ELEV C