


# WOODLAND COVE PUD

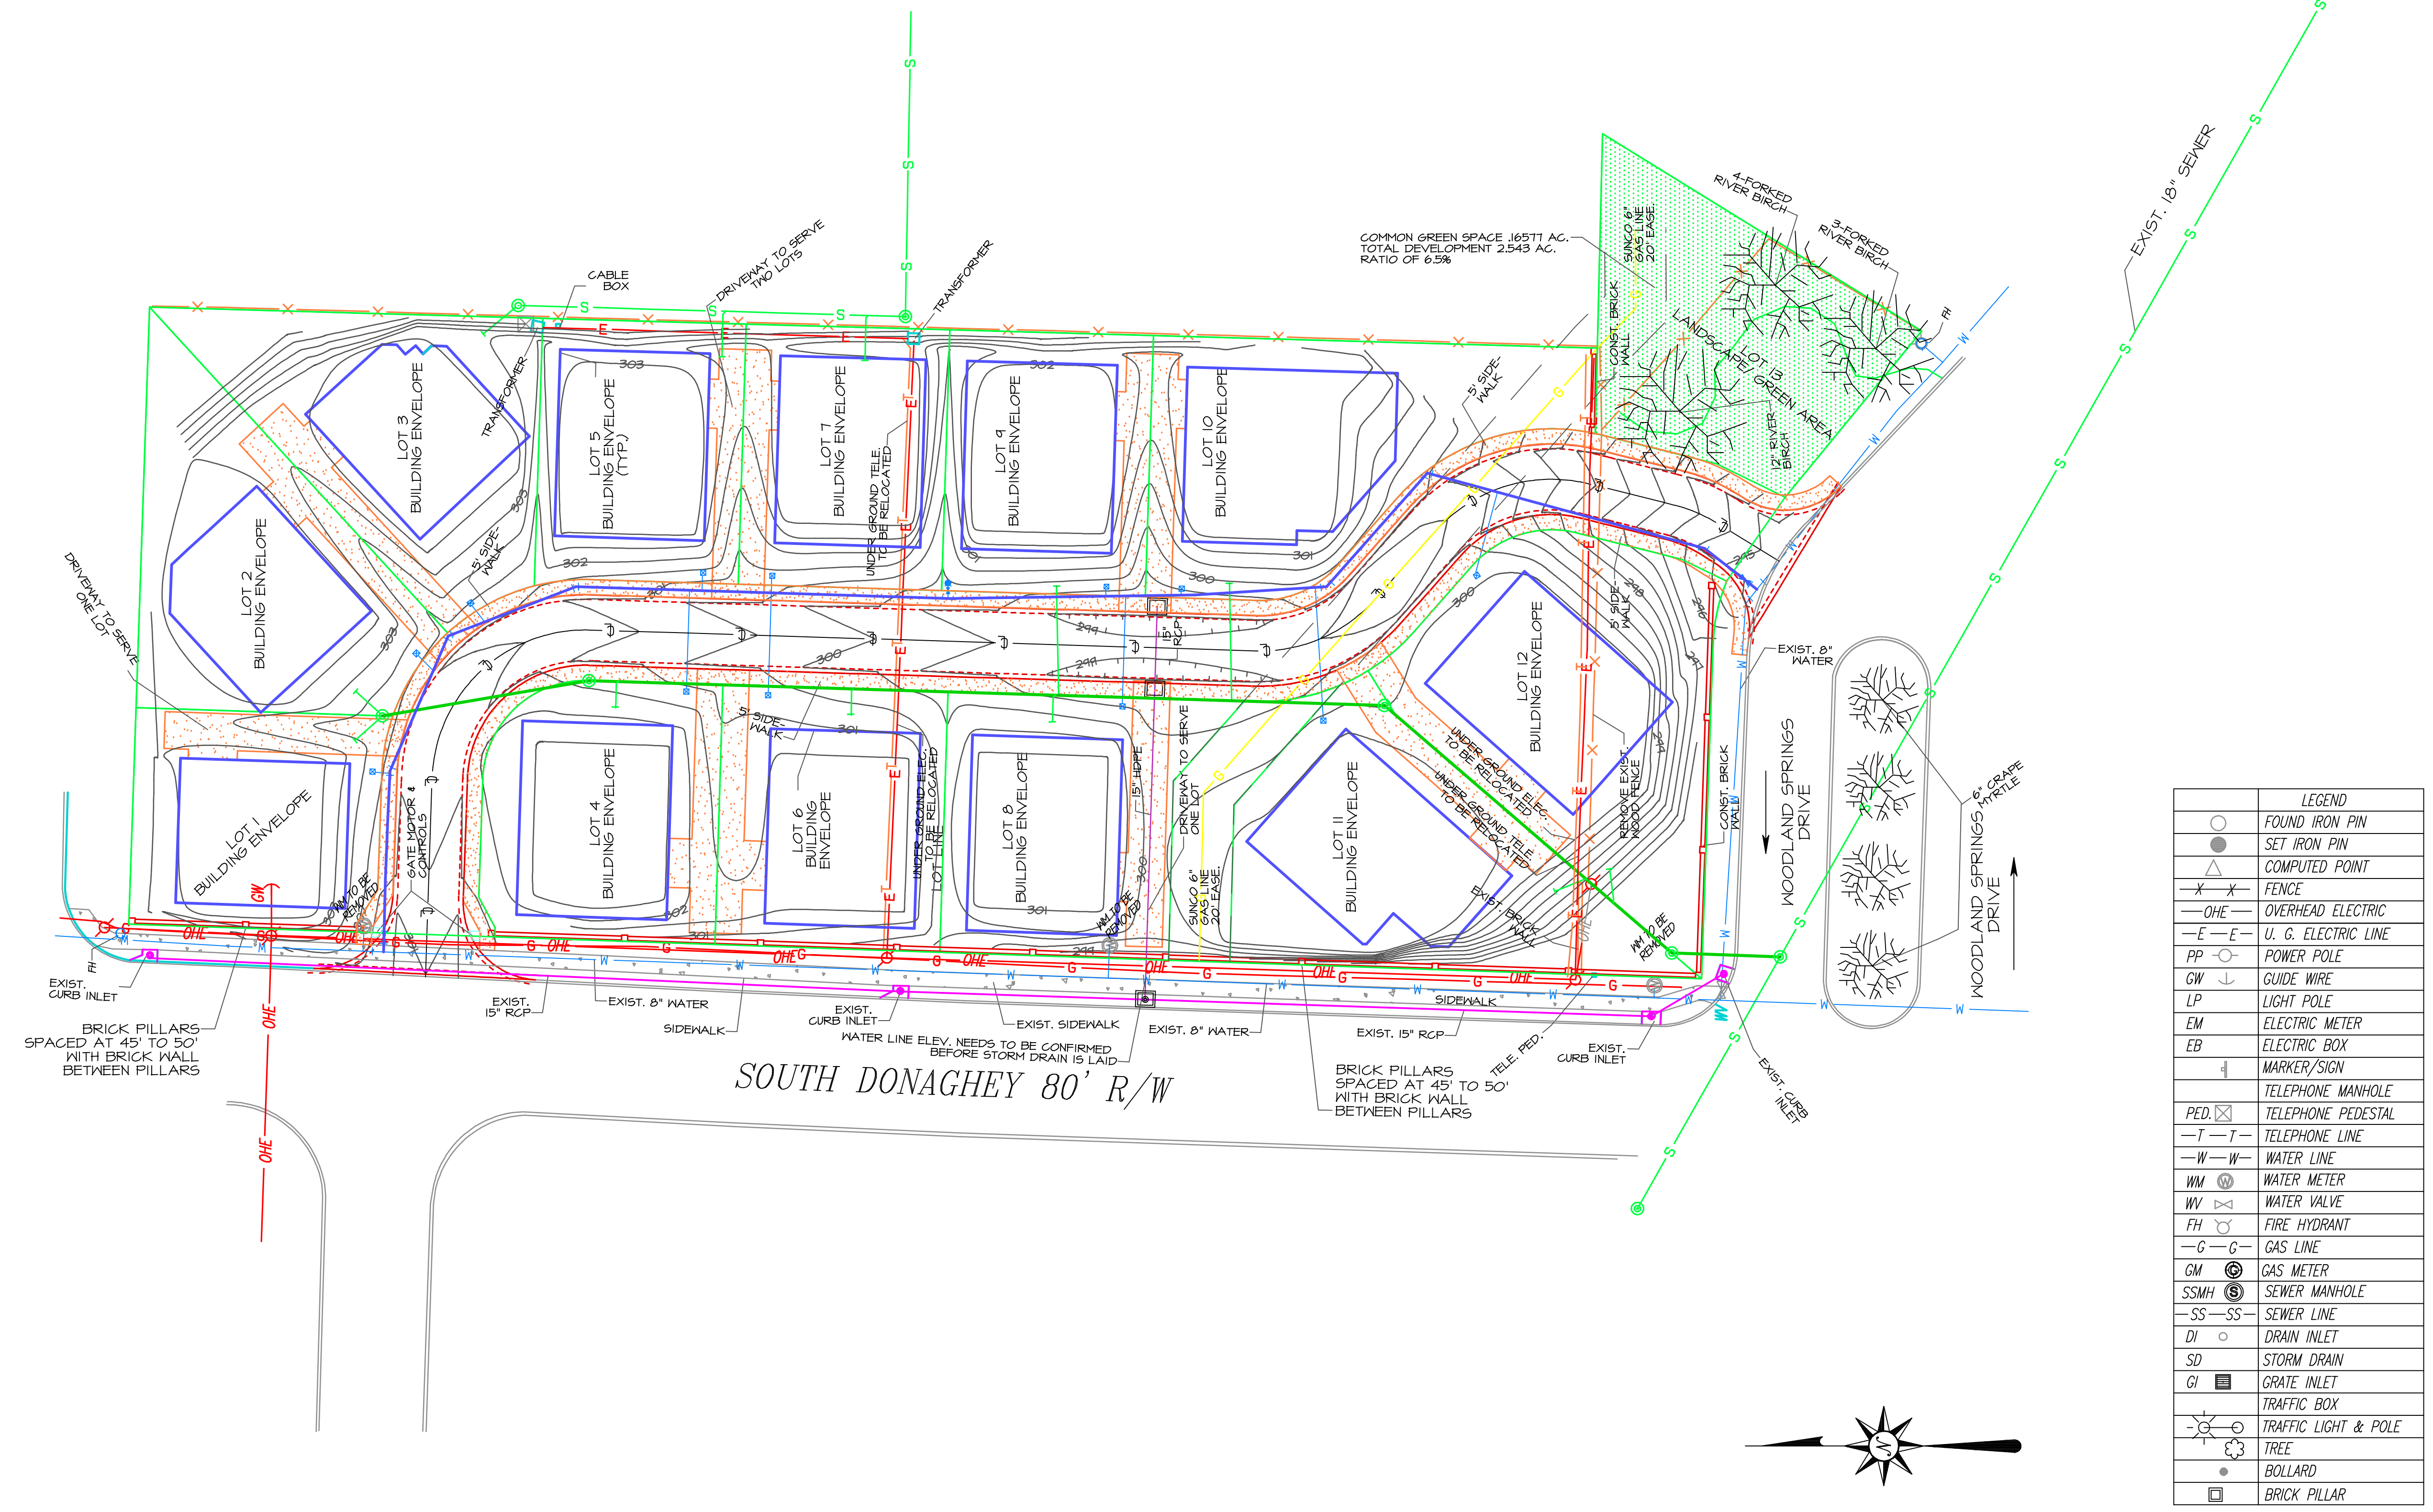

LEGEND	
○	FOUND IRON PIN
●	SET IRON PIN
△	COMPUTED POINT
—X—X—	FENCE
—OHE—	OVERHEAD ELECTRIC
—E—E—	U. G. ELECTRIC LINE
PP ○	POWER POLE
GW ↓	GUIDE WIRE
LP	LIGHT POLE
EM	ELECTRIC METER
EB	ELECTRIC BOX
↑	MARKER/SIGN
TELEPHONE MANHOLE	TELEPHONE MANHOLE
PED. ▢	TELEPHONE PEDESTAL
—T—T—	TELEPHONE LINE
—W—W—	WATER LINE
WM	WATER METER
WV	WATER VALVE
FH	FIRE HYDRANT
—G—G—	GAS LINE
GM	GAS METER
SSMH	SEWER MANHOLE
—SS—SS—	SEWER LINE
DI ○	DRAIN INLET
SD	STORM DRAIN
GI	GRATE INLET
▢	TRAFFIC BOX
⊙	TRAFFIC LIGHT & POLE
○	TREE
●	BOLLARD
▣	BRICK PILLAR

TIM TYLER SURVEYING  
AND MAPPING, INC.  
#240 SKYLINE DRIVE, SUITE 3000  
CONWAY, ARKANSAS 72032  
PH. (501) 329-1400 FAX (501) 327-8972  
WWW.TYLERSURVEYING.COM

MCMG, LLC

SITE PLAN  
WOODLAND COVE PUD  
CONWAY, ARKANSAS

12/09/2010  
1" = 30'  
1 OF 2  
210-0258